





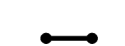


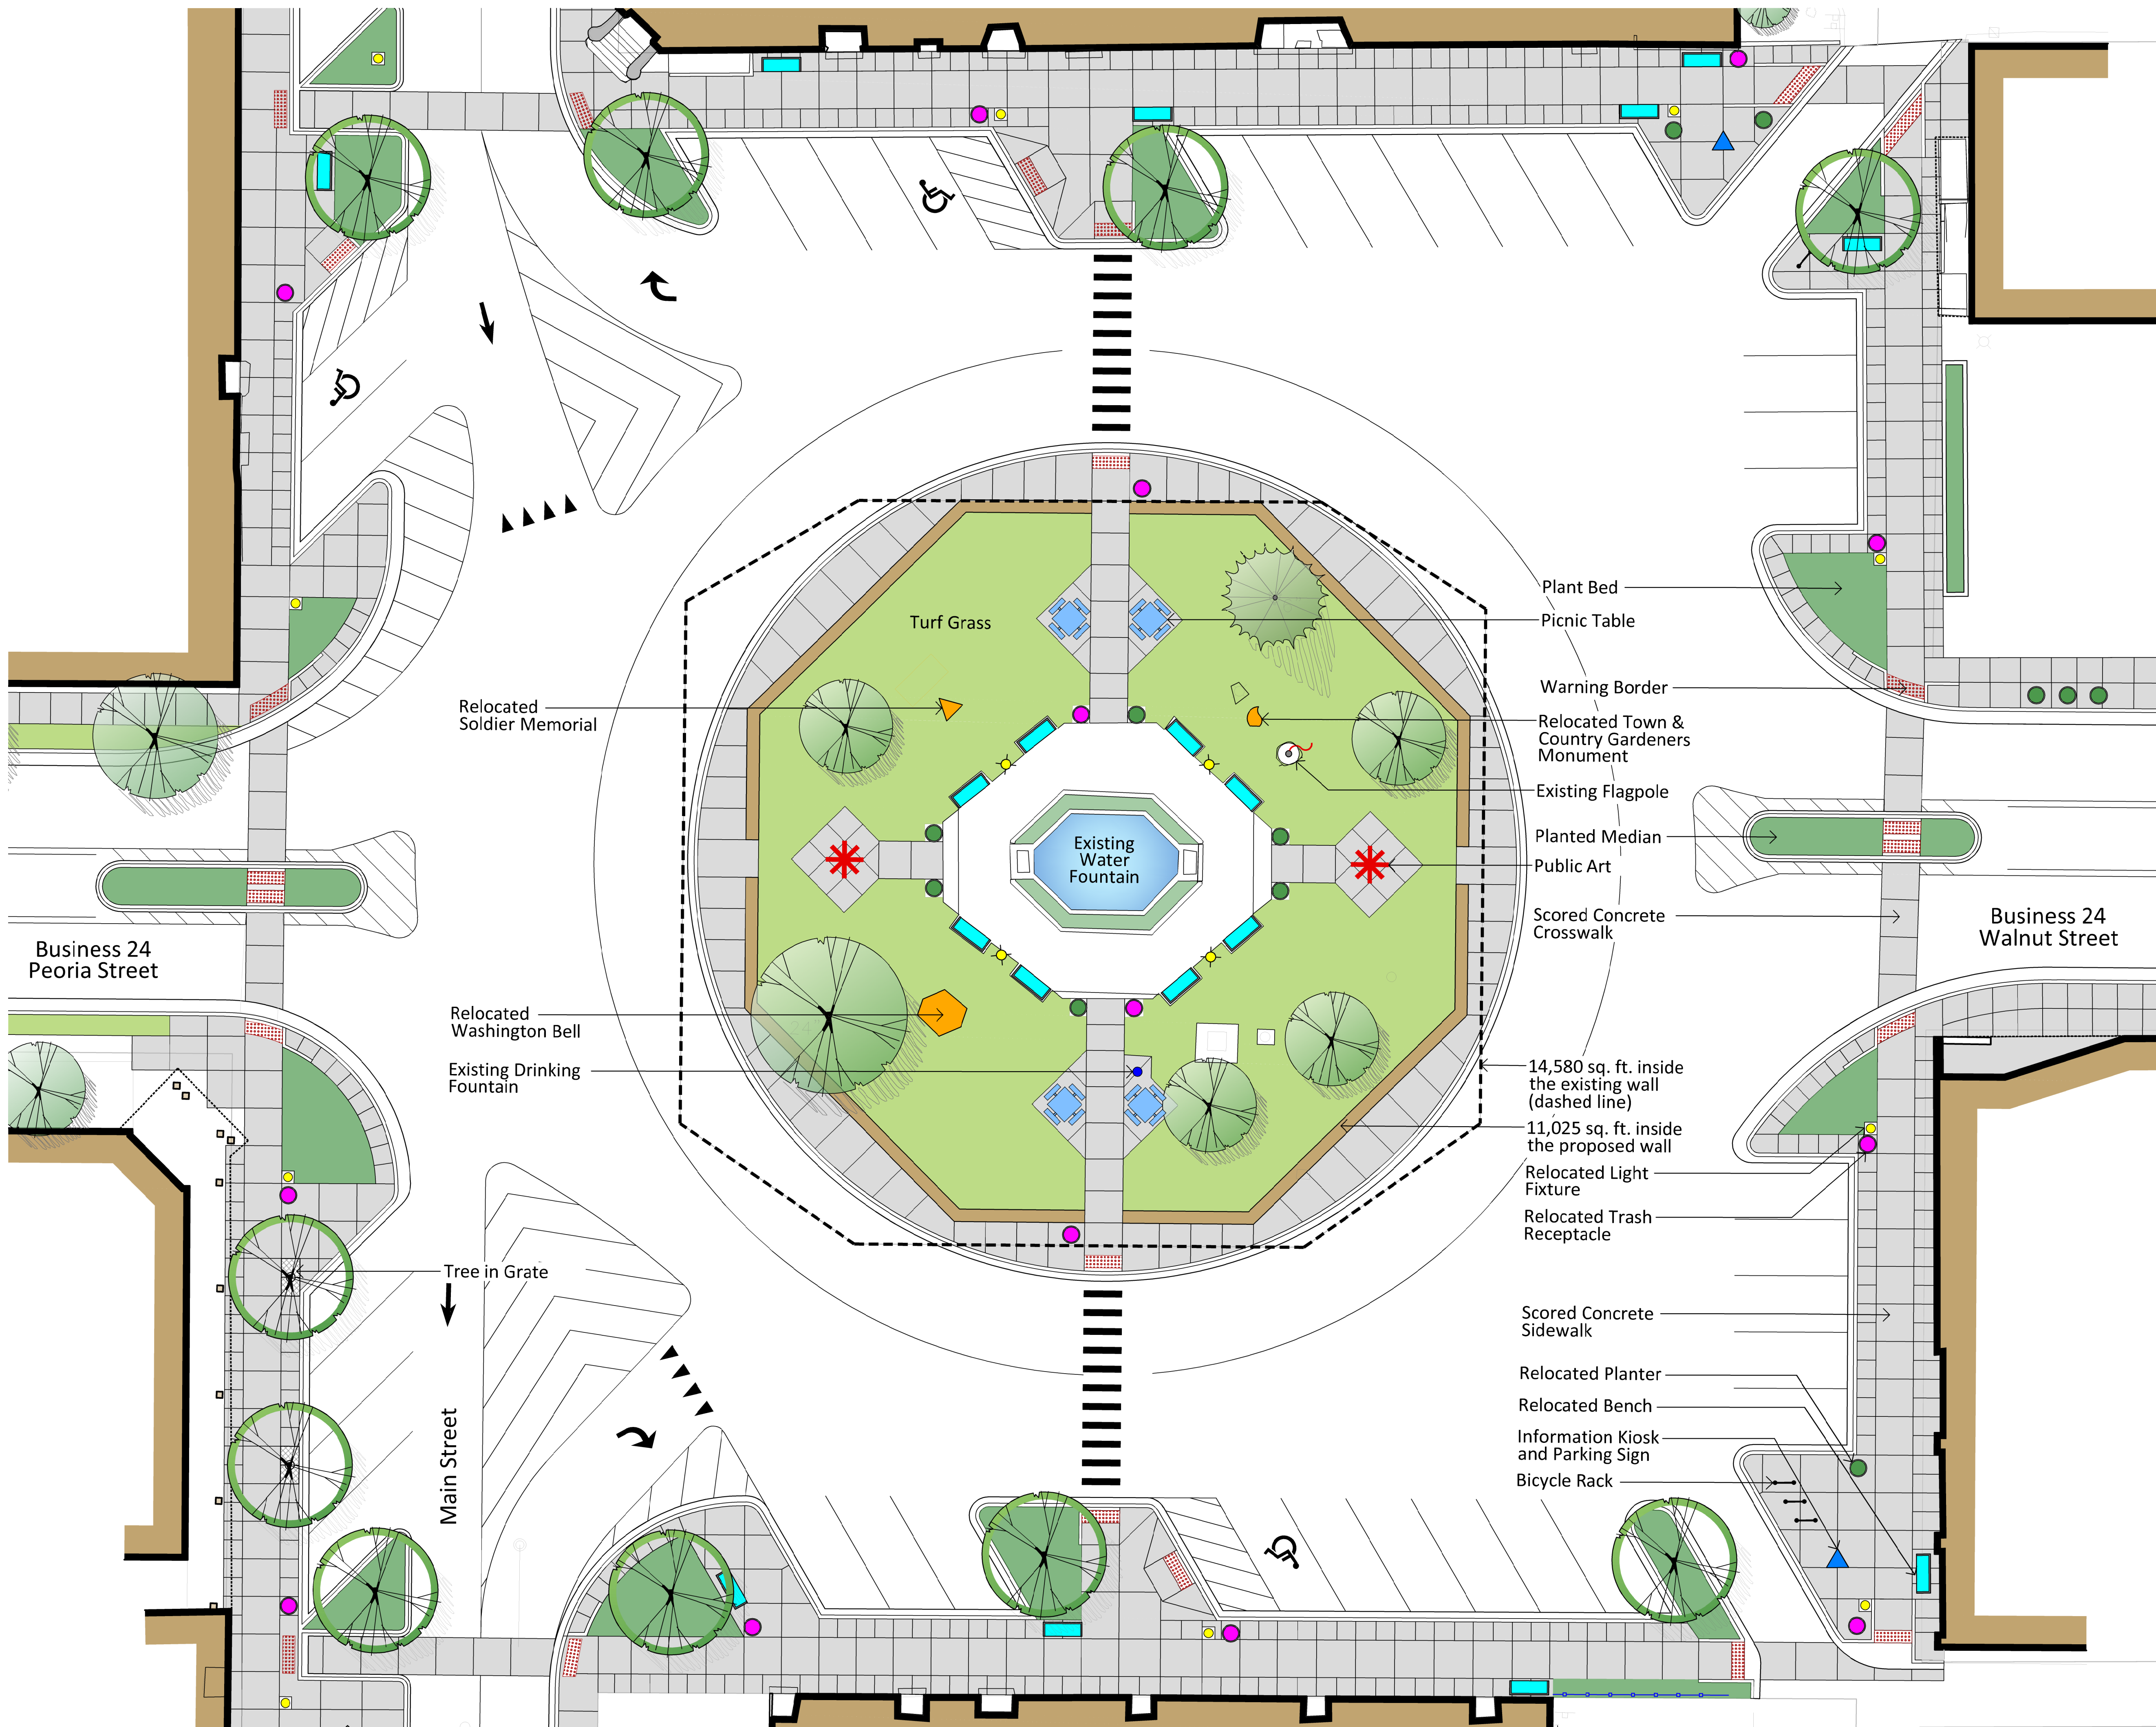

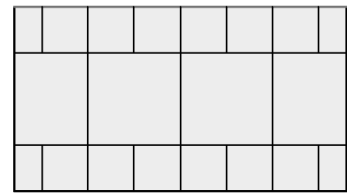

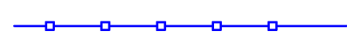


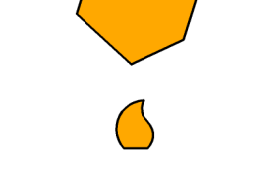
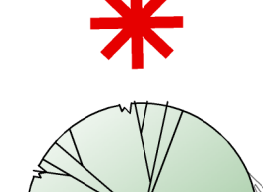

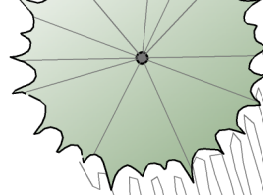
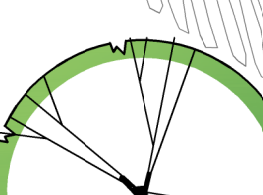


# Washington's Downtown Square

Concept Plan  
September 5, 2019



## Legend

-  Scored Concrete Sidewalk
-  Ornamental Fence
-  Bench (relocated)
-  Planter (relocated)
-  Trash Receptacle (relocated)
-  Bicycle Rack (new)
-  Picnic Tables (new)
-  Information Kiosk / Parking Sign
-  Light Fixture (relocated/new)
-  Existing Flagpole
-  Existing Drinking Fountain
-  Soldier Memorial - Cannon Balls (relocated)
-  Washington Bell (relocated)
-  Town & Country Gardeners Monument (relocated)
-  Public Art (by Others)
-  Existing Deciduous Tree
-  Existing Evergreen Tree
-  New Deciduous Tree
-  Plant Bed
-  Turf Grass

**Hutchison**  
Engineering, Inc.

**MMA** Massie+Associates  
Land Planning • Urban Design • Landscape Architecture

